




TRENCH PLAN

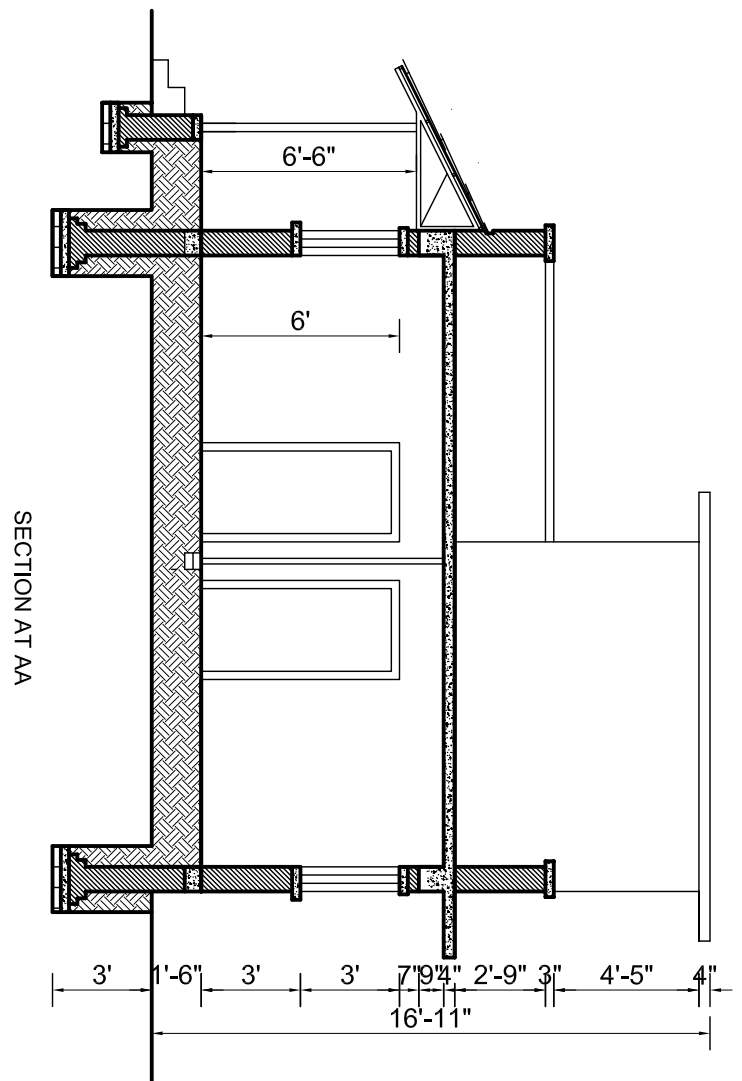

SECTION AT AA

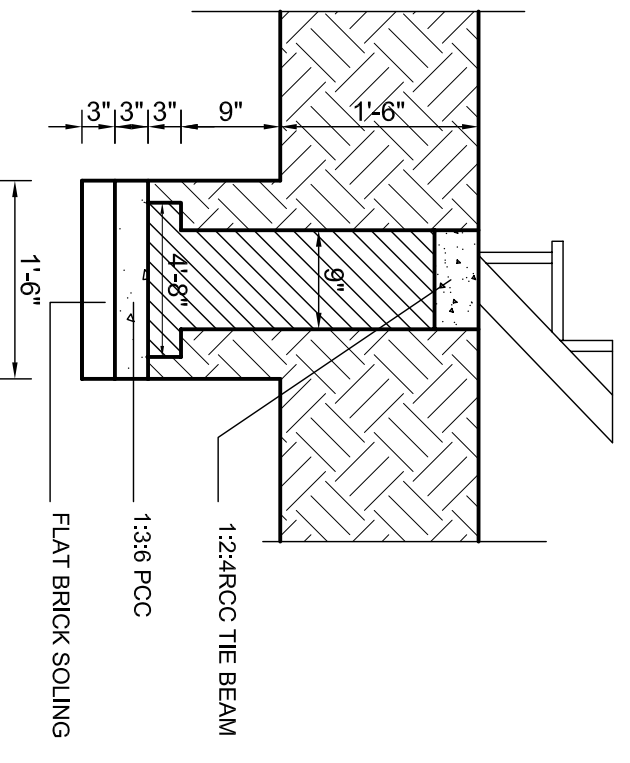

DETAIL AT A

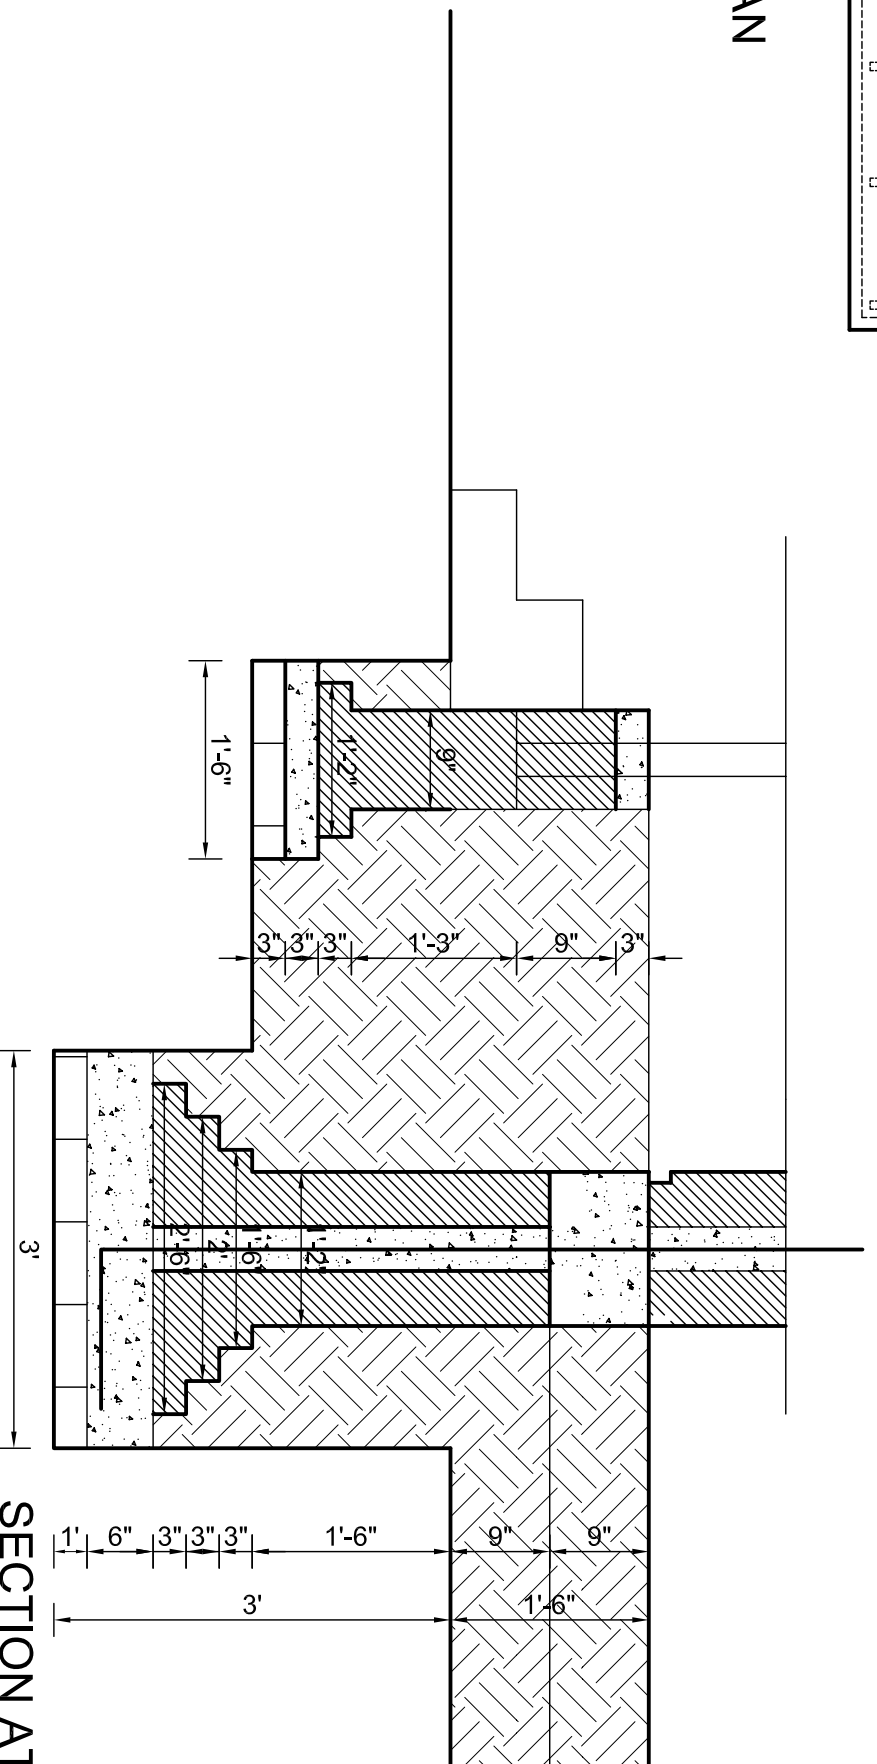

SECTION AT CC

Chunukhel, Kathmandu <b>Residential Building</b>		D C B A	DESIGNED BY: DRAWN BY: CHECKED BY: APPROVED BY:	SCALE: 	DWG NO.: SHEET NO.: PAGE NO.:
REV.	DATE	DESCRIPTION OF REVISION	APPROVED BY	DATE	
A				JULY, 2015	